



7520 Conrad Street
Burnaby, BC V5A 2H7

Phone : 604 415 5181
Fax : 604 415 5185

DRAWN BY: P.S DATE: 04/2007

APPROVED:

REVISION:

SCALE: NOT TO SCALE

LOAD RATING
H 20

MATERIAL SPECIFICATION
CONCRETE

COATING

ESTIMATED WEIGHT -
4236B - 3000 LBS
42" x 36" MH

Note:-


All Dimensions are
approximate

PART / DWG NUMBER

4236B

CATALOG NUMBER

4236B

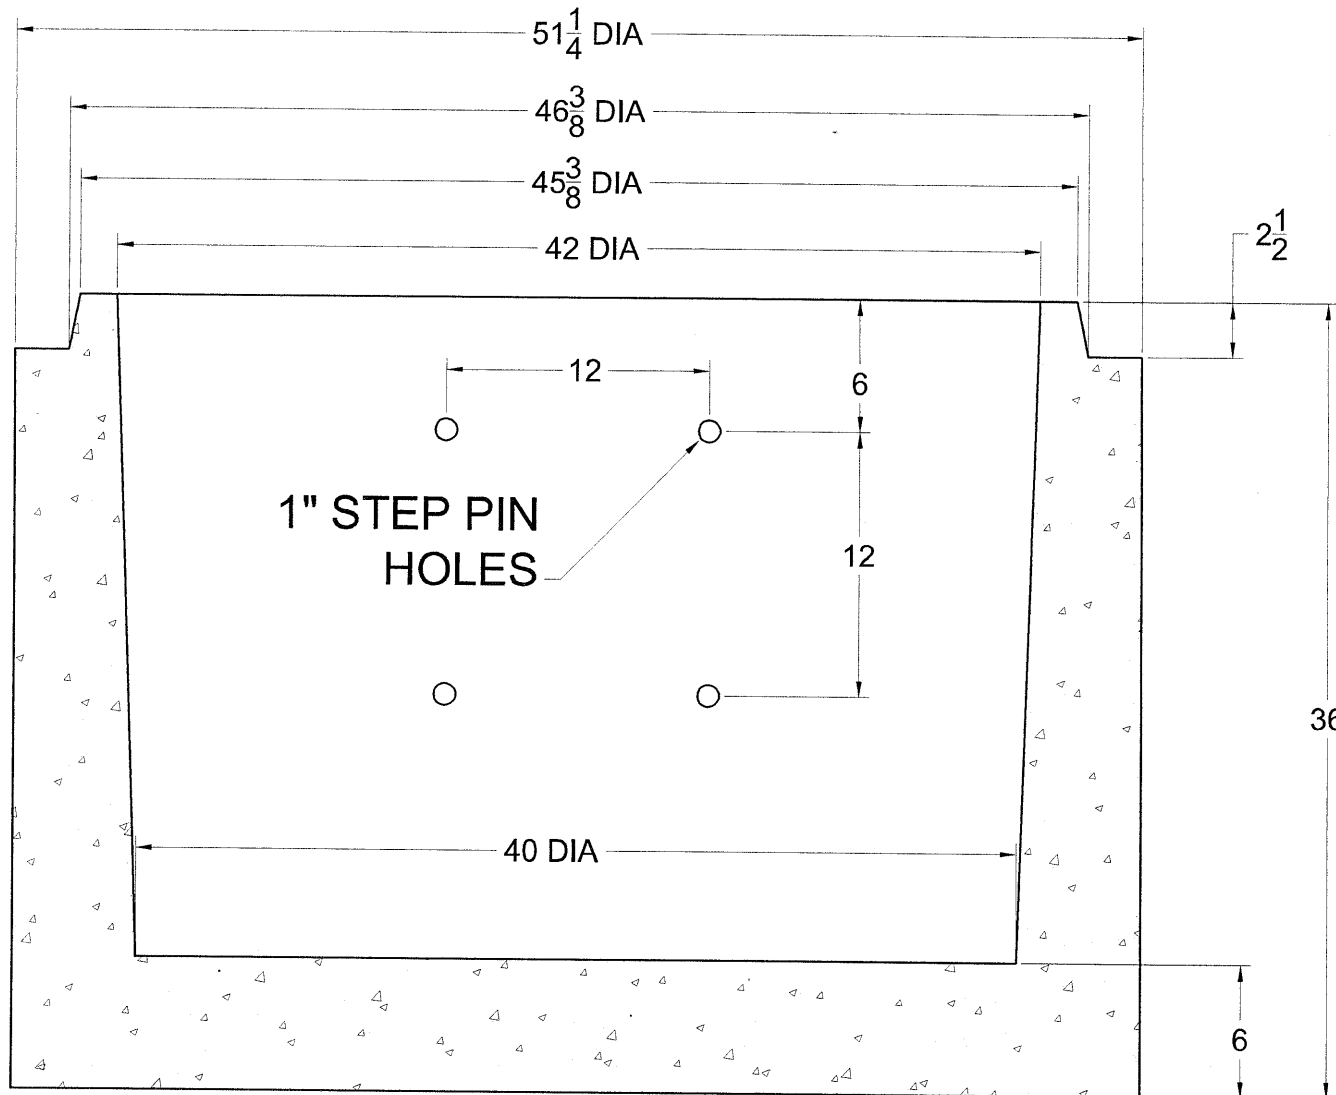

4236B : 42" x 36" Manhole Base