



7520 Conrad Street
Burnaby, BC V5A 2H7

Phone : 604 415 5181
Fax : 604 415 5185

DRAWN BY: P.S DATE: 04/2007

APPROVED:

REVISION:

SCALE: NOT TO SCALE

LOAD RATING

H-20

MATERIAL SPECIFICATION

ASTM A 48

COATING

BITUMINOUS TAR COATED
(UNCOATED ON REQUEST)



ESTIMATED WEIGHT -

119 LBS.

PART / DWG NUMBER

D23-Grate

CATALOG NUMBER

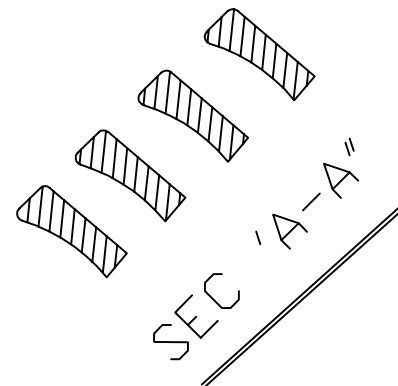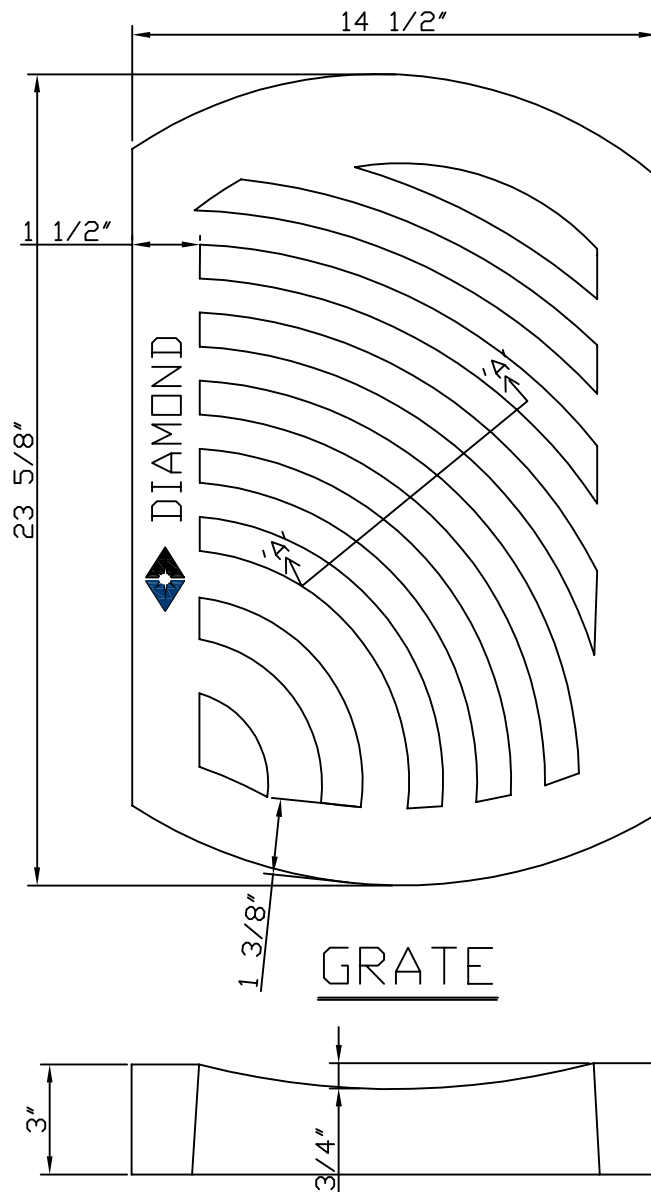

D23:- Grate for D24D, D24F Frame