



7520 Conrad Street
Burnaby,
BC V5A 2H7
Phone : 604 415 5181
Fax : 604 415 5185

DRAWN BY: P.S DATE: 04/2007

APPROVED:

REVISION:

SCALE: NOT TO SCALE

LOAD RATING
H 20

MATERIAL SPECIFICATION
ASTM A 48


COATING
BITUMINOUS TAR COATED
(UNCOATED ON REQUEST)

ESTIMATED WEIGHT -
109 LBS.

PART / DWG NUMBER

D26B-Grate

CATALOG NUMBER

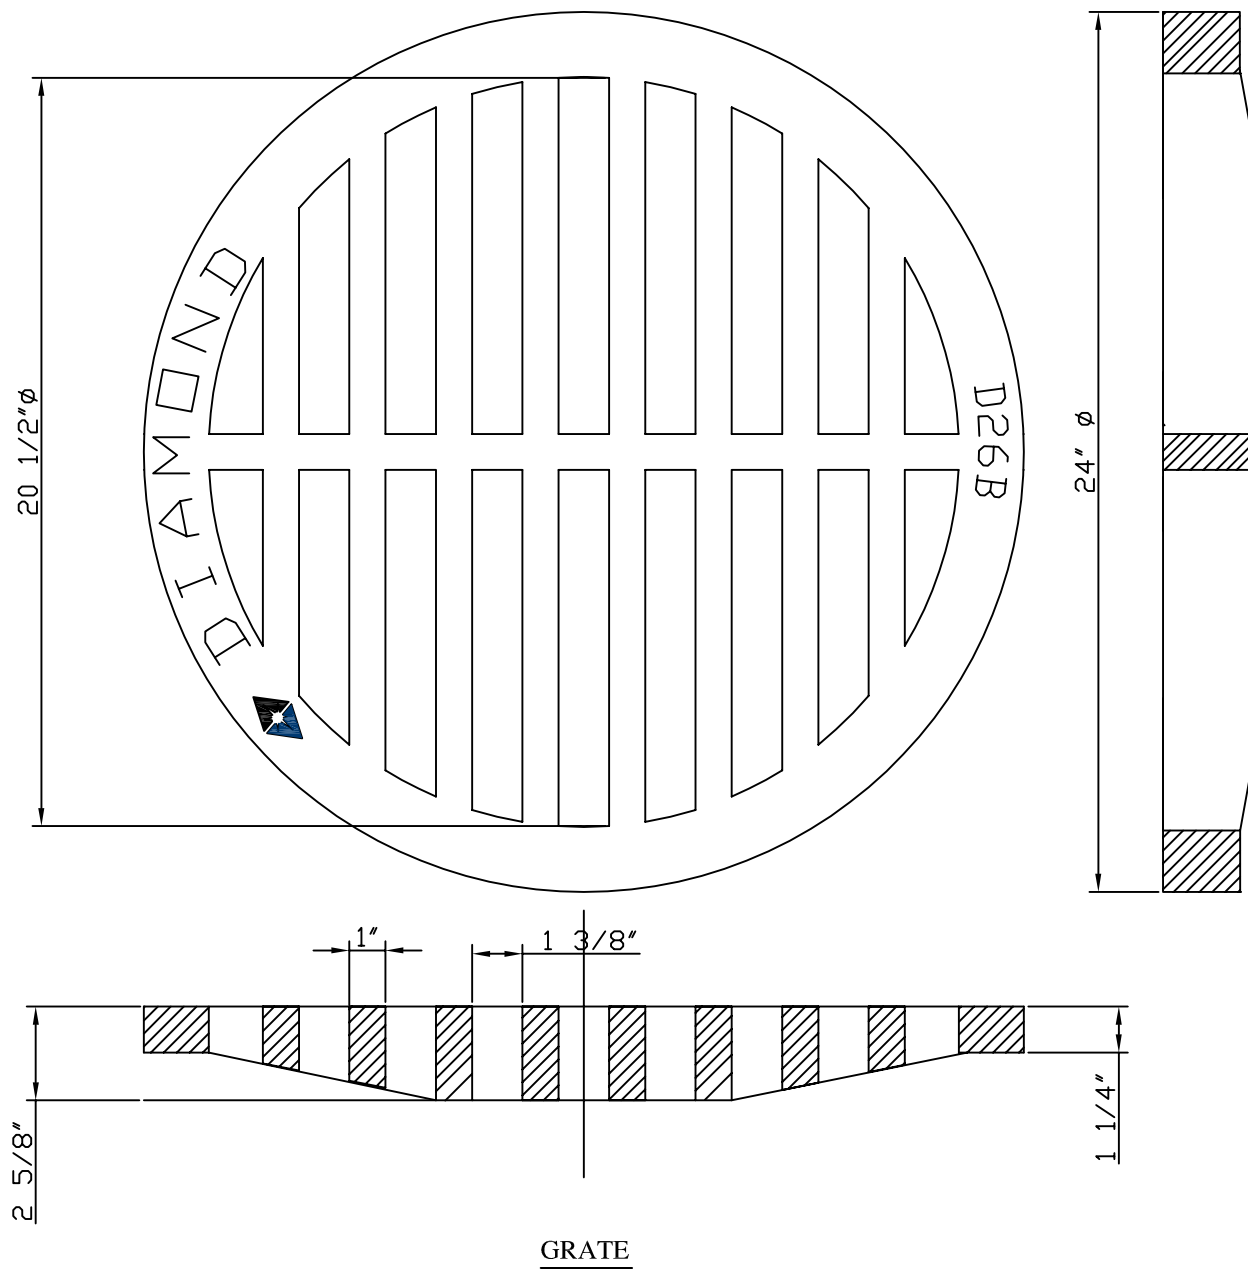

D26B:-24" Cast Iron Grate for D26B Frame