

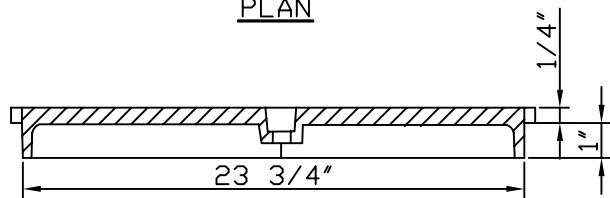
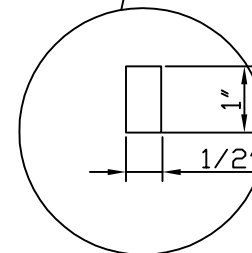


PLAN

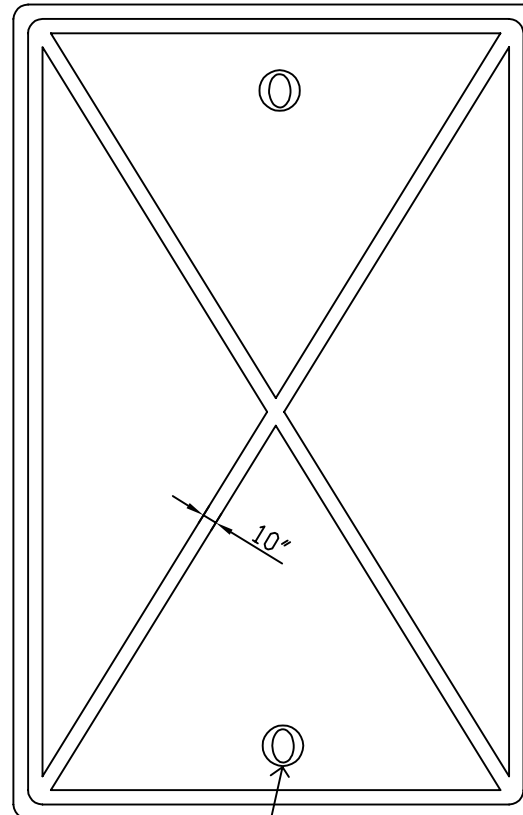

SEC 'A-A'

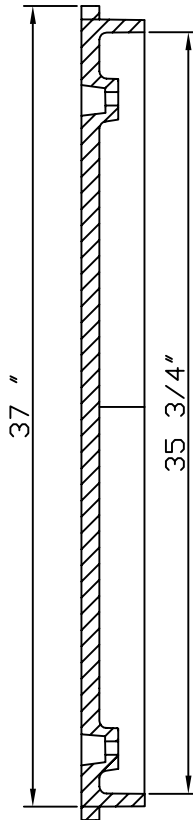

**DIAMOND**  
WATERWORKS

7520 Conrad Street  
Burnaby, BC V5A 2H7

Phone : 604 415 5181  
Fax : 604 415 5185

DRAWN BY: P.S DATE: 04/2007

APPROVED:

REVISION:

SCALE: NOT TO SCALE

**LOAD RATING**

H-20

**MATERIAL SPECIFICATION**

ASTM A 48

**COATING**

BITUMINOUS TAR COATED  
(UNCOATED ON REQUEST)

**ESTIMATED WEIGHT -**

118 LBS.

PART / DWG NUMBER

D5686 Blank

CATALOG NUMBER

**D5686:-Cast Iron Cover Meter Box "Blank"**